


LEGEND	
SYMBOL	DESCRIPTION
	3# PRIMARY (10/27.6 KV)
	2# PRIMARY
	1# PRIMARY
	3# PRIMARY (7.2/12.48 KV)
	2# PRIMARY
	1# PRIMARY
	3# PRIVATE (7.2/12.48 KV)
	2# PRIVATE
	1# PRIVATE
	1234 SWITCHING VAULT
	406LL7 OPENER & NUMBER
	2346 SWITCH, NUMBER & FUSE SIZE
	1254 AIR BREAK SWITCH
	4444 LOAD BREAK SWITCH
	3458 RECLOSER, NUMBER, TYPE & SIZE
	100 RABBIT - STEP DOWN TRANSFORMER
	100 CAPACITOR
	100 SUBMISSION REFERENCE NUMBER
	METERING UNIT
	100 OPEN POINT
	UNDERGROUND CABLE
	D.S. WANE DISTRIBUTION STATION
	100 NET METERING LOCATION
	100 SINGLE REGULATOR & SIZE
	100 2-PHASE REGULATOR & SIZE
	100 3-PHASE REGULATOR & SIZE

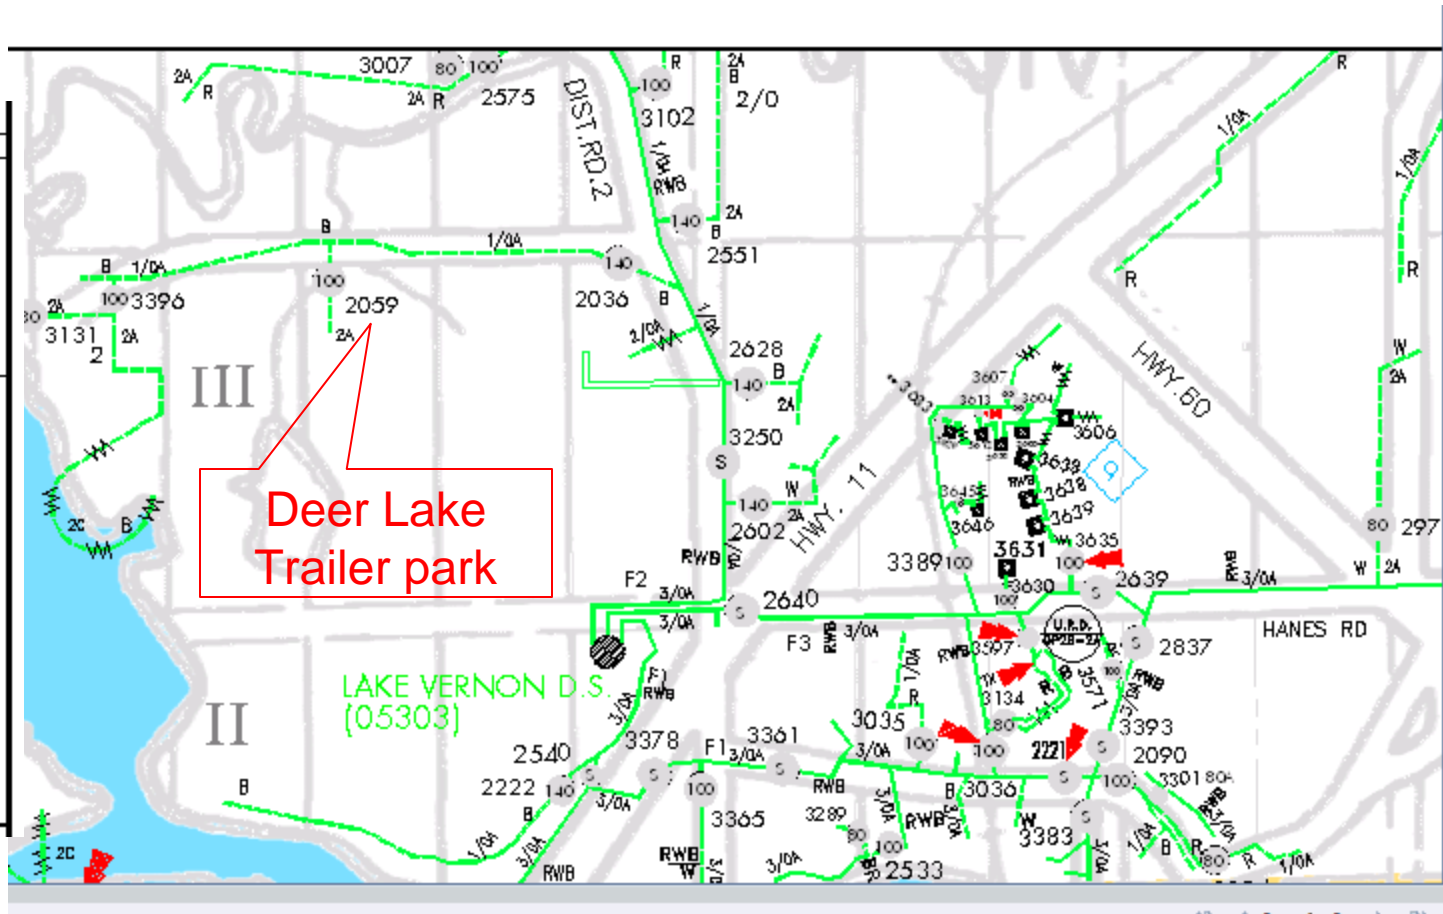

Location: 85 Hutcheson Beach Rd, Huntsville On Lot 8 Con 3 Chaffey Twp