




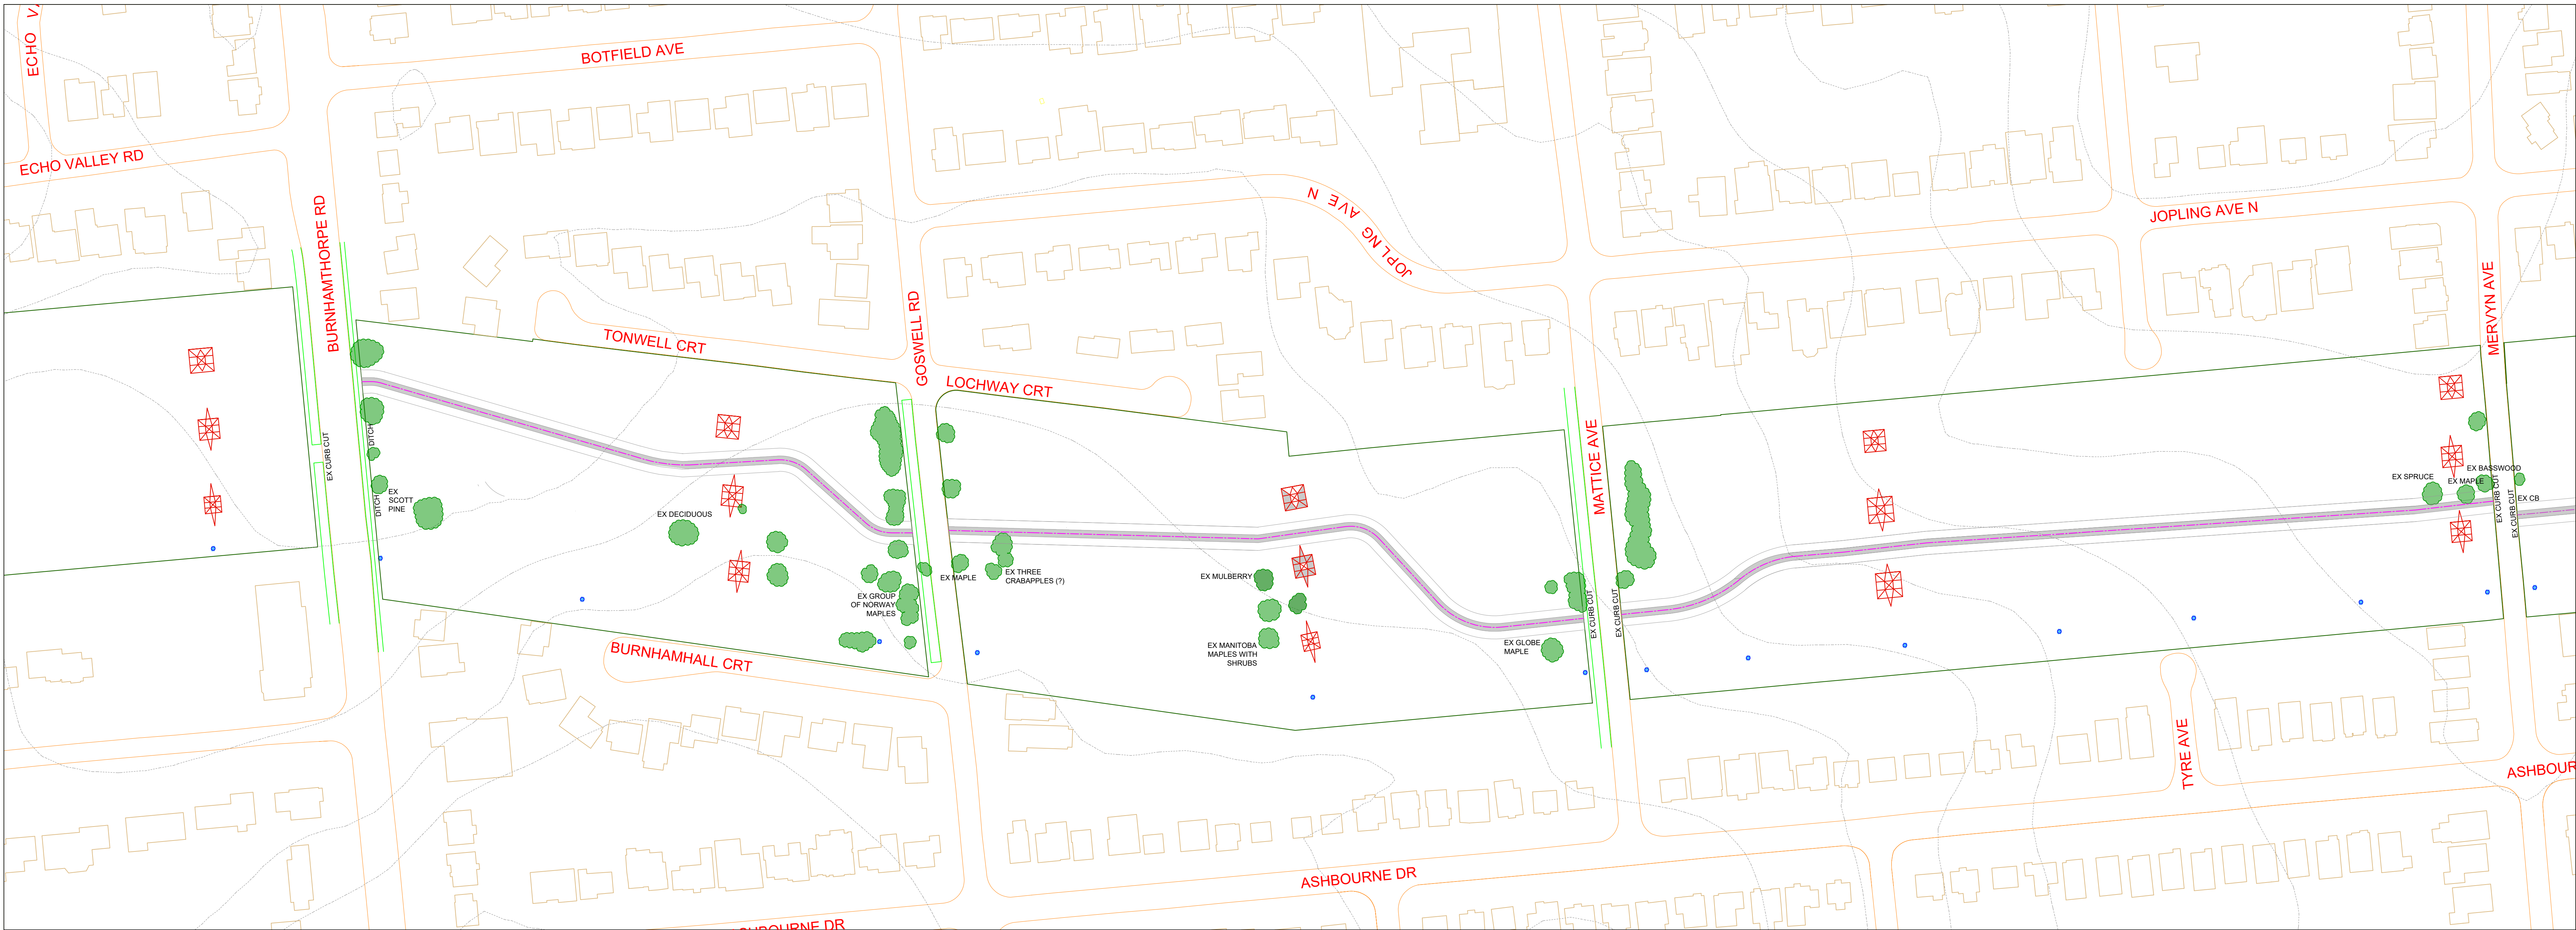


SECTION 01-B

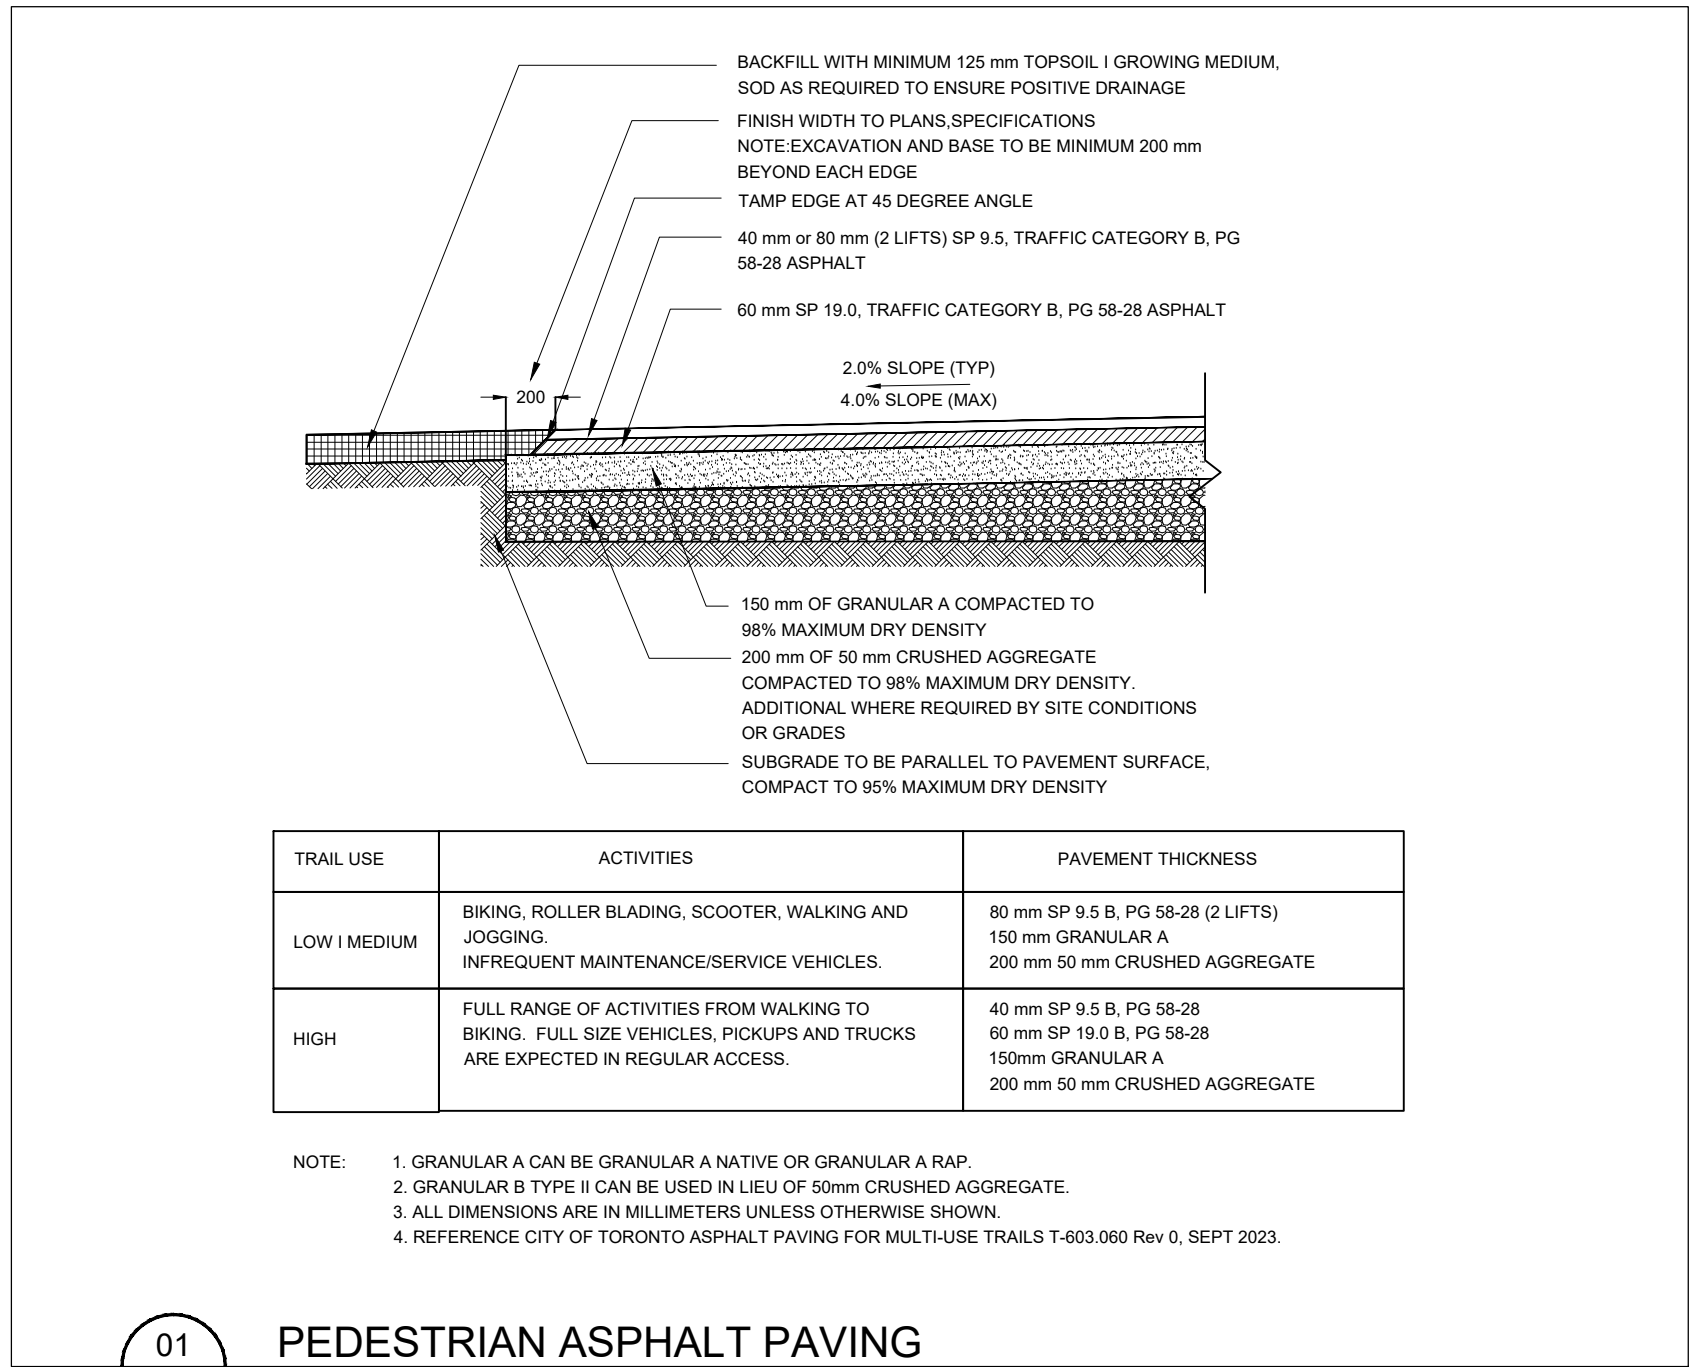



01
0001 PEDESTRIAN ASPHALT PAVING
DETAIL

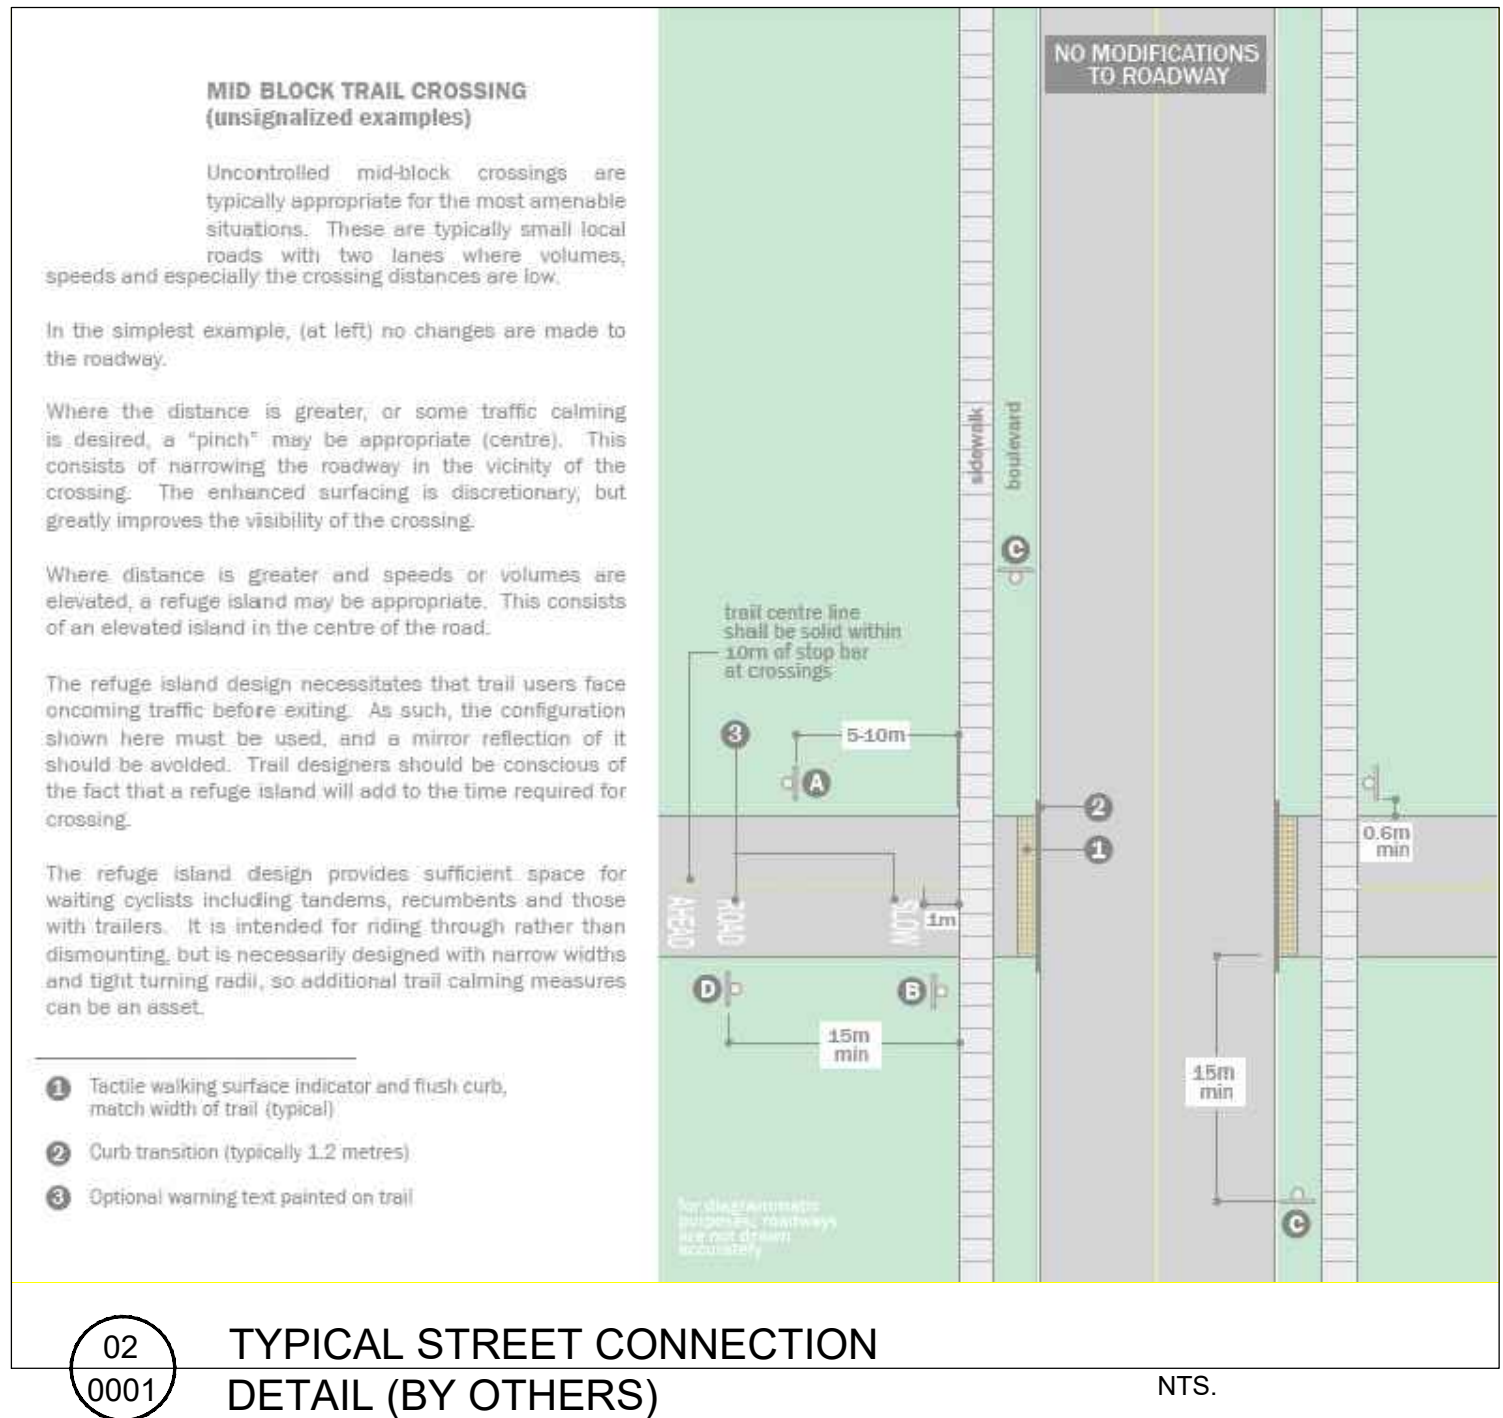

02
0001 TYPICAL STREET CONNECTION
DETAIL (BY OTHERS)

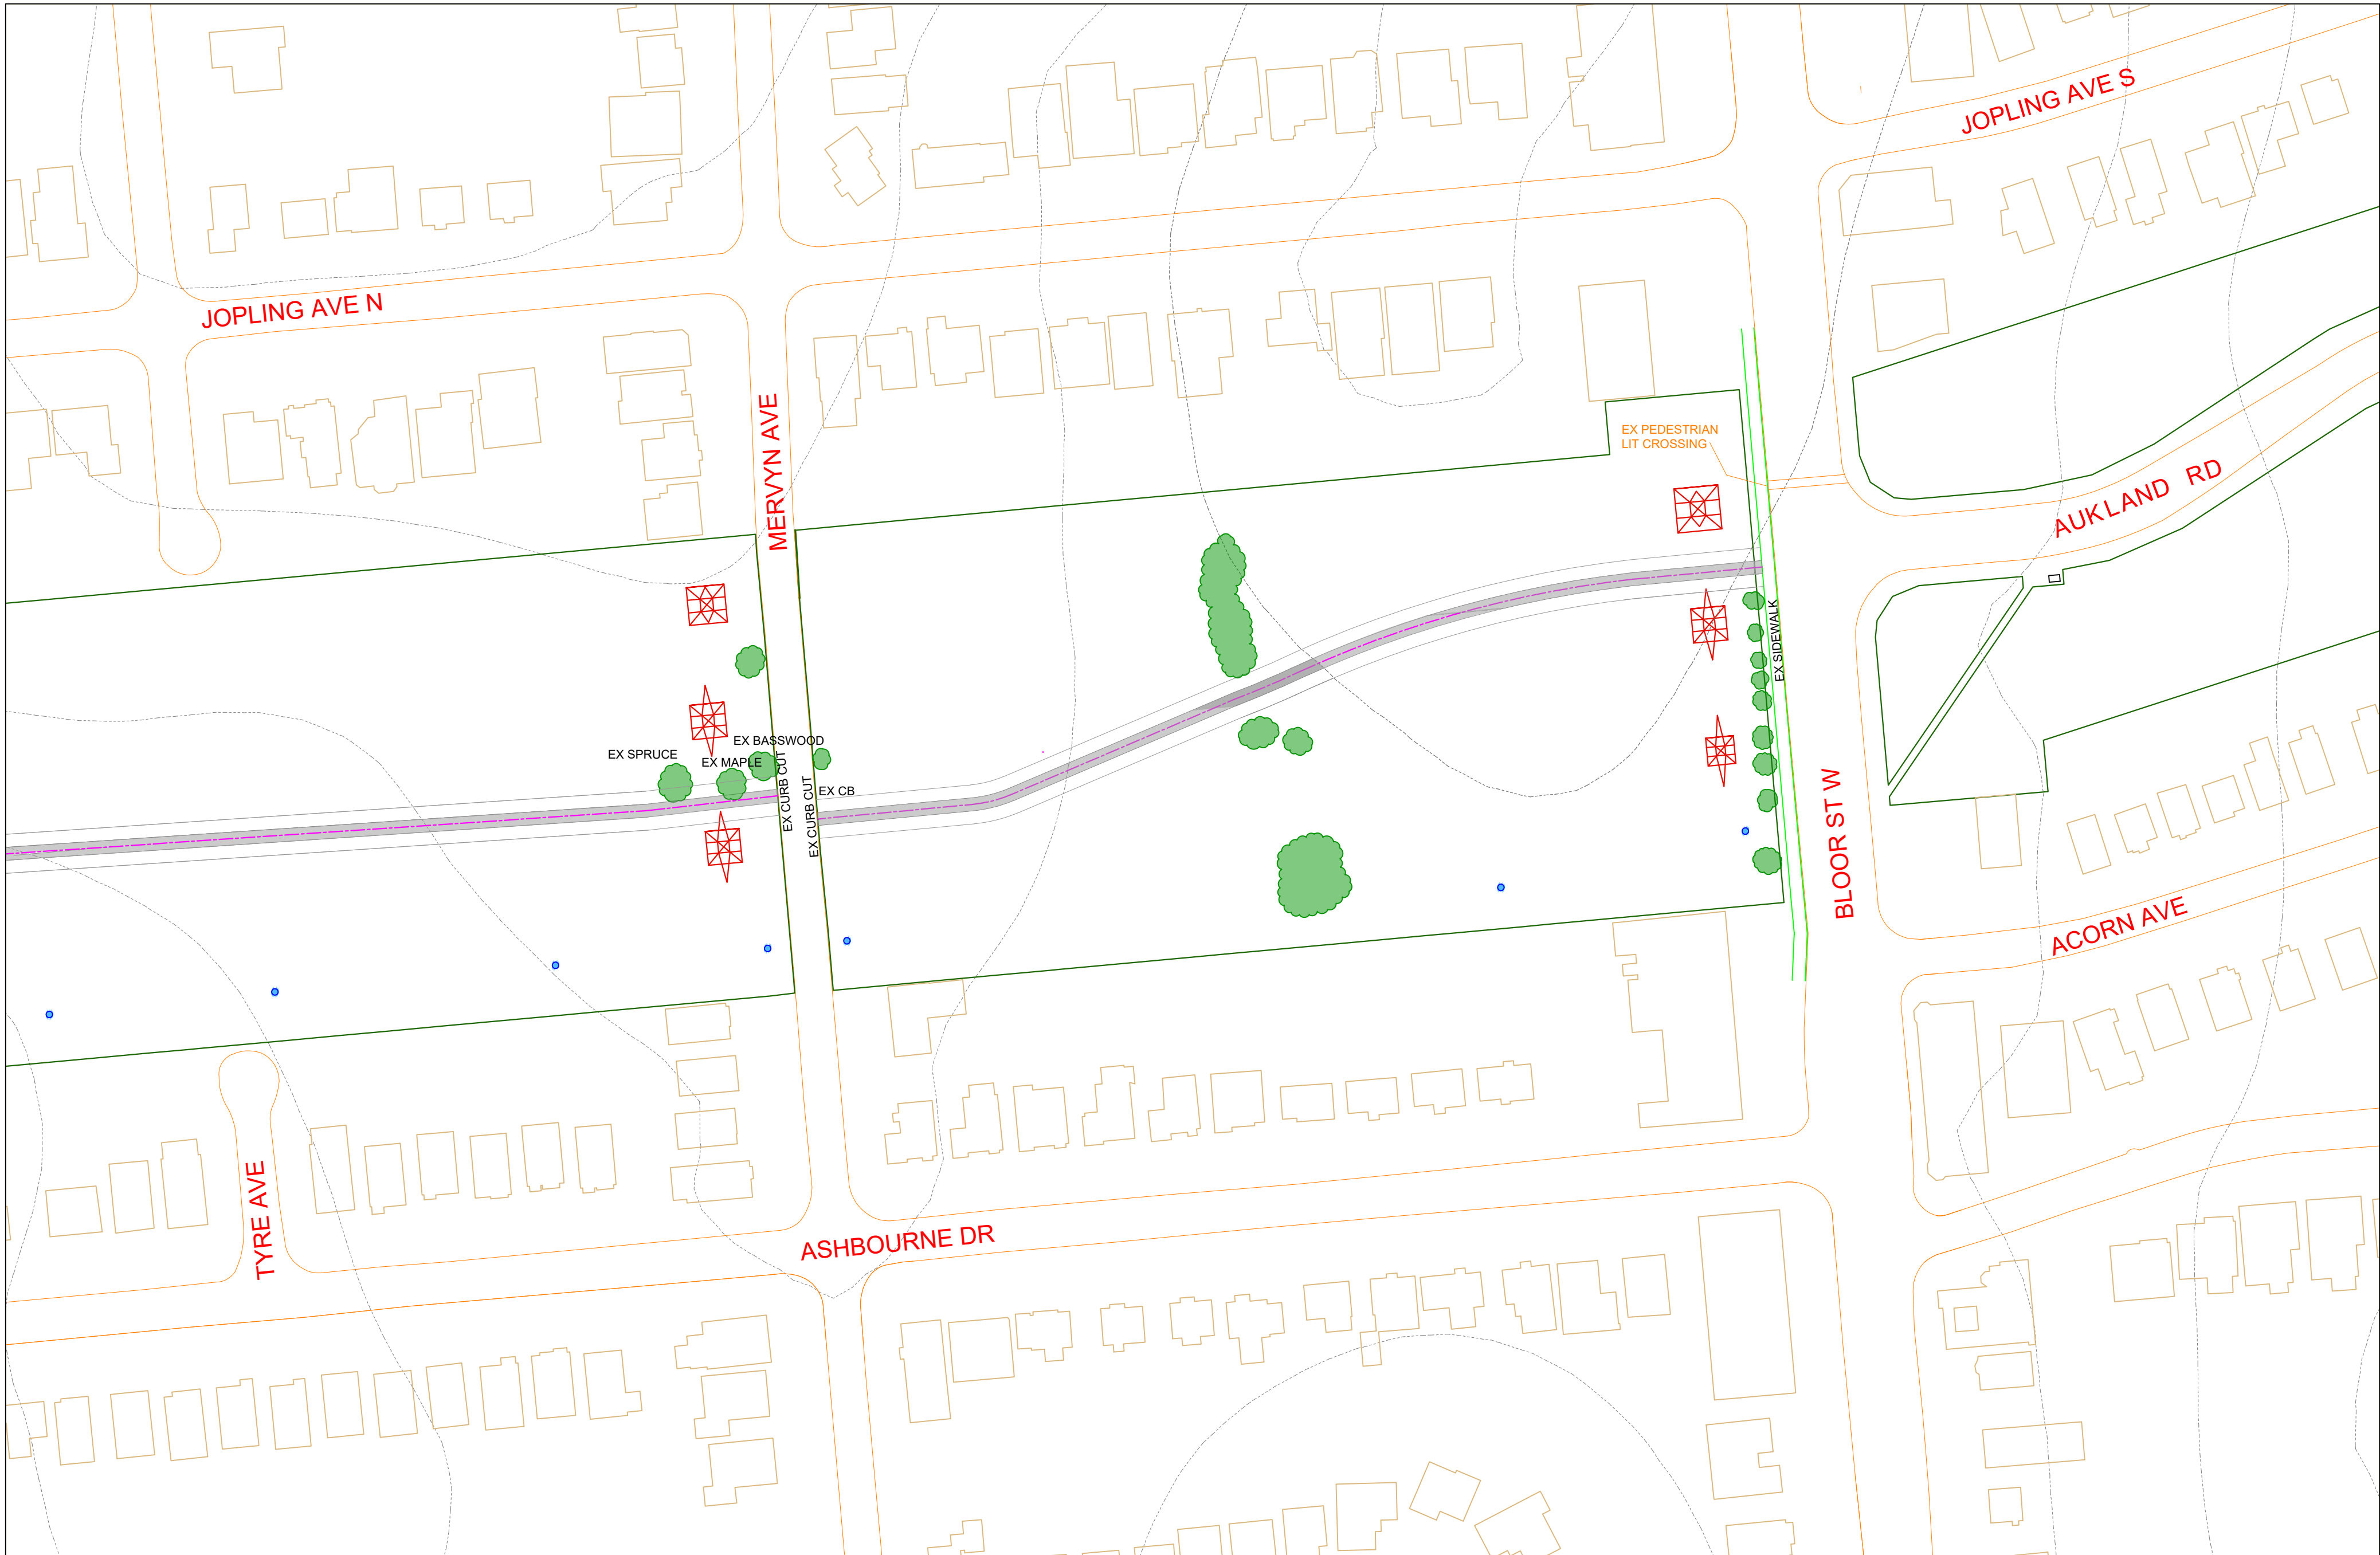

SECTION 01-A

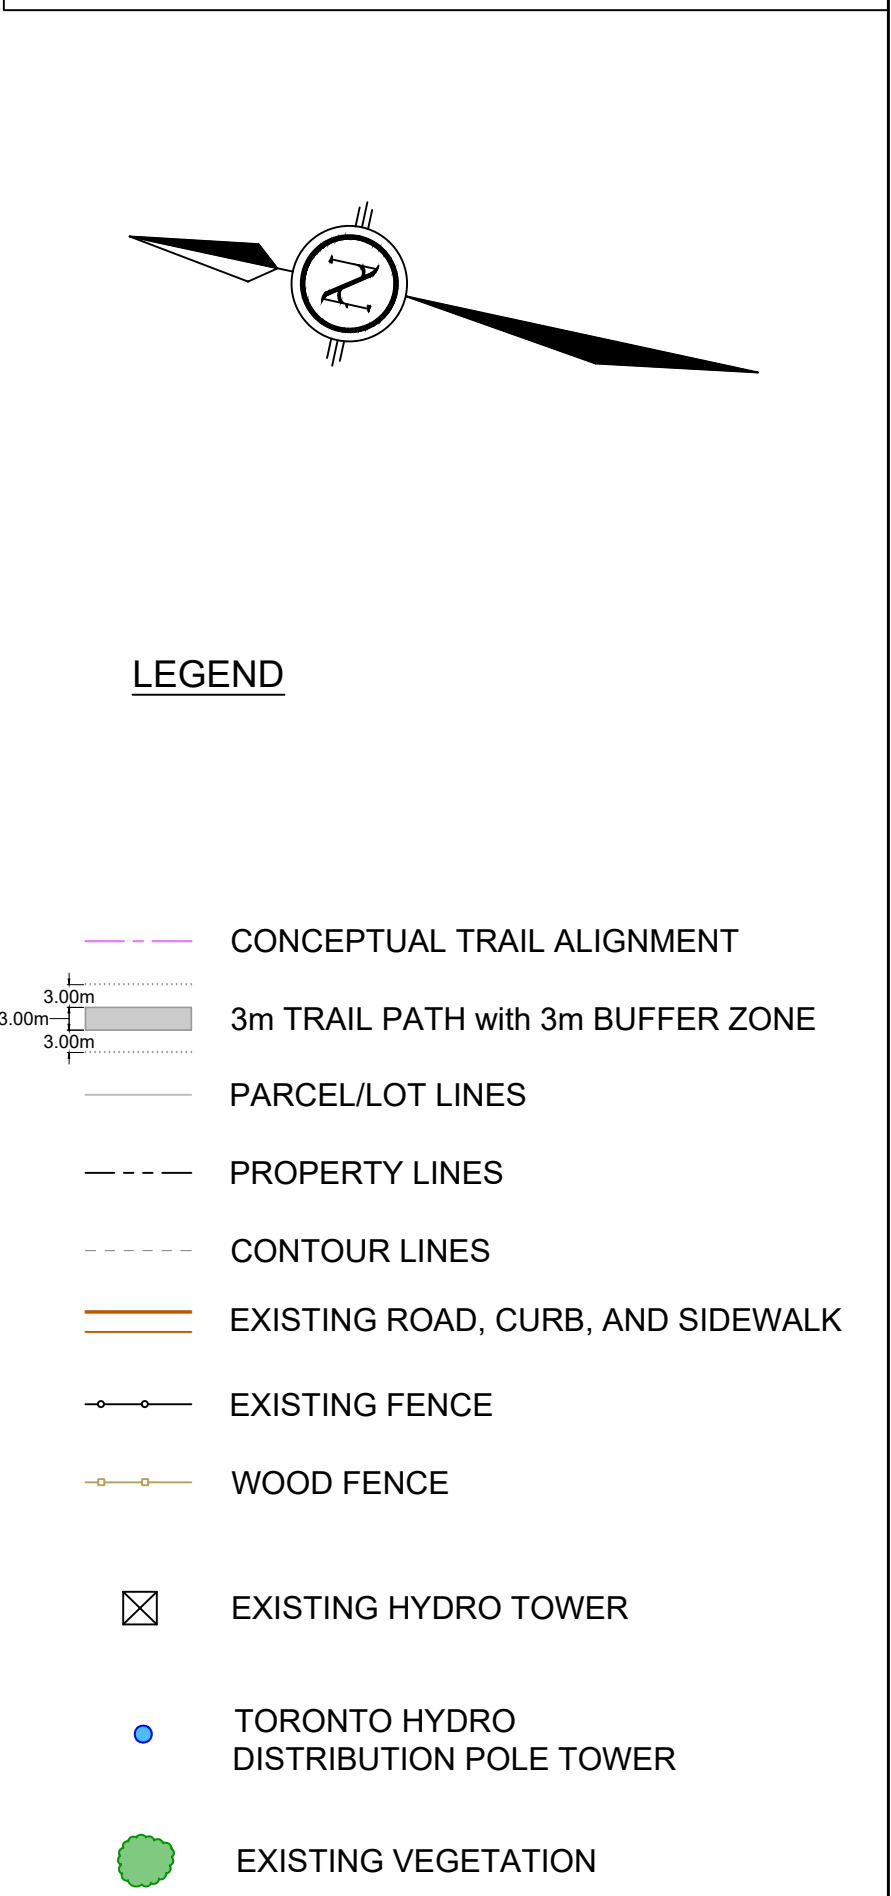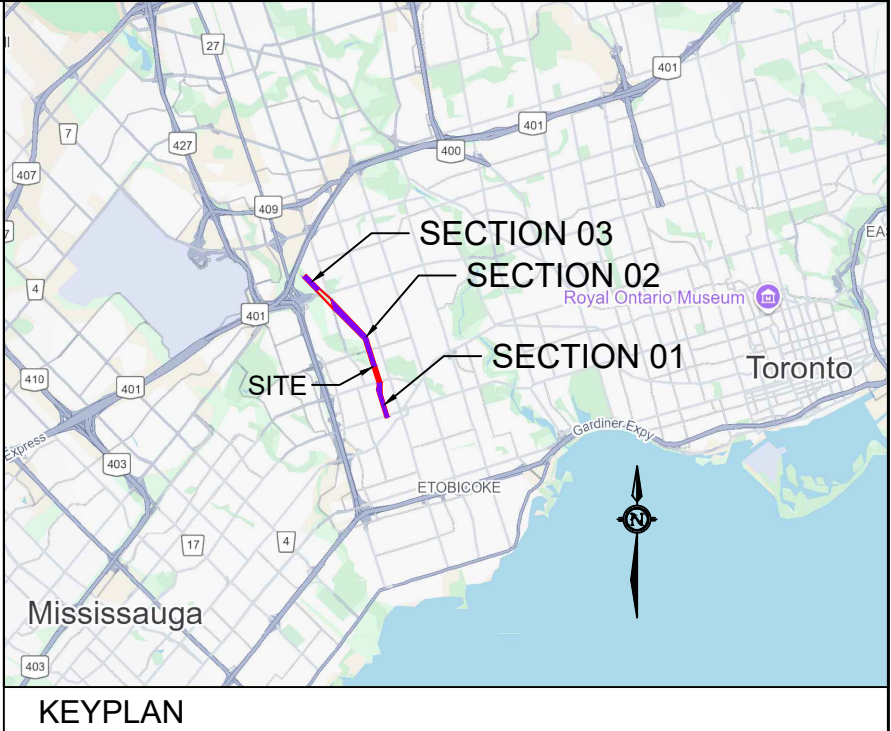

- GENERAL NOTES:
1. CLEARLY MARK, STAKE OUT AND VERIFY ALL UNDER AND ABOVE GROUND SERVICE UTILITIES AT WORK SITE. PROOF OF VERIFICATION OR CERTIFICATION IS REQUIRED BY THE LANDSCAPE ARCHITECT OR CONTRACT ADMINISTRATOR.
 2. VERIFY ALL SITE CONDITIONS WITH LANDSCAPE PLANS AND NOTIFY THE LANDSCAPE ARCHITECT OR CONTRACT ADMINISTRATOR OF ANY DISCREPANCIES. OBTAIN WRITTEN DIRECTION FROM LANDSCAPE ARCHITECT OR CONTRACT ADMINISTRATOR PRIOR TO START OF WORK.
 3. VERIFY LANDSCAPE PLANS AND CONSTRUCTION WORK METHODS OR REGULATIONS AND NOTIFY LANDSCAPE ARCHITECT OR CONTRACT ADMINISTRATOR OF DISCREPANCIES OR CONFLICTS. OBTAIN WRITTEN DIRECTION FROM LANDSCAPE ARCHITECT OR CONTRACT ADMINISTRATOR PRIOR TO START OF WORK.
 4. COMPLETE ALL CONSTRUCTION AND INSTALLATION IN ACCORDANCE WITH LOCAL CONSTRUCTION REGULATIONS, BY-LAWS AND CODES. ANY CONTRAVENTION OF LOCAL CONSTRUCTION REGULATIONS, BY-LAWS OR CODES IS THE RESPONSIBILITY OF THE CONTRACTOR.
 5. PREVENT AND AVOID DAMAGING EXISTING LANDSCAPE, STRUCTURES AND ADJACENT PROPERTIES. NOTIFY LANDSCAPE ARCHITECT OR CONTRACT ADMINISTRATOR OF ANY DAMAGES. MAKE GOOD ALL DAMAGES AT NO EXPENSE TO THE CONTRACTOR.
 6. ALL CONSTRUCTION WORKS ARE TO BE PERFORMED IN ACCORDANCE WITH THE PLANS AND SPECIFICATIONS PREPARED FOR THIS PROJECT.
 7. TRAIL MUST BE 3.0m FROM EDGE OF TREE CANOPY/VERGUE.

- PLANTING NOTES:
1. CONTRACTOR TO MARK ON SITE THE LAYOUT OF THE PLANTING PLAN AND OBTAIN APPROVAL FROM LANDSCAPE ARCHITECT OR CONTRACT ADMINISTRATOR PRIOR TO START OF WORK.
 2. ALL PLANT MATERIAL AND SIZES LISTED ON THE PLANT LIST ARE MINIMAL. ALTERNATIVES AND UP OR DOWN SIZING MUST FIT WITH PLANTING PLAN AND SITE CONDITIONS. WRITTEN APPROVAL BY LANDSCAPE ARCHITECT OR CONTRACT ADMINISTRATOR OF SUCH CHANGES MUST BE OBTAINED BY THE CONTRACTOR PRIOR TO START OF WORK.
 3. CONTRACTOR MUST VERIFY PLANT MATERIAL QUANTITIES AS NOTED ON THE PLANTING PLAN AND PLANT LIST WITH SITE CONDITIONS. ANY DELETIONS OR ADDITIONS REQUIRED BASED ON STANDARD PLANTING PRACTICE MUST BE APPROVED BY THE LANDSCAPE ARCHITECT OR CONTRACT ADMINISTRATOR PRIOR TO START OF WORK.
 4. ALL PLANT MATERIAL IS TO BE INSPECTED AND APPROVED BY THE LANDSCAPE ARCHITECT OR CONTRACT ADMINISTRATOR AT SOURCE AND UPON DELIVERY TO SITE. DELIVERY TO SITE OR INSTALLATION PRIOR TO INSPECTION DOES NOT CONSTITUTE ACCEPTANCE OF ANY PLANT MATERIAL BY HYDRO ONE.

W. ROLL	REV. #	DATE	REVISION PARTICULARS	DATE	ENG. APP'D
01	0001				

© Copyright Hydro One Networks Inc. All rights reserved. This drawing may not be reproduced or copied, in whole or in part, in any printed, mechanical, electronic, film, or other distribution and storage media or used in any information storage or retrieval system outside of Hydro One Networks Inc., without the written consent of Hydro One Networks Inc. Information contained in this drawing is considered to be confidential. Responses shall only use the drawing for its intended purpose and shall take necessary measures to prevent disclosure or transmission to outside parties.

hydro one Hydro One Networks Inc. ENVIRONMENTAL SERVICES

Project Name: RICHVIEW x MANBY LINES PROJECT
Contract Number:
Title: ETOBICOKE GREENWAY TRAIL
3.0m ASPHALT TRAIL
SECTION 01
CONCEPTUAL ALIGNMENT

Dwn	Rev	DC	DC	Ref. Standard
2026.07.29				

Scale: 1:250
Drawing Number: RXM-15400-0001
Sheet No: Rev. Number: 00